


# Cittadella

The Transurban Residency project inaugurates a new season for the Rochdale Barracks in Bielefeld. After almost a century since its foundation, the area will open its doors to the city, starting a process of renewal and re-appropriation to reclaim its public use.


The intervention starts from a cutout of the boundless open spaces to resize the void and make it habitable, performing a sort of re-foundation of a new citadel built collectively and in a progressive way.

The new ring-shaped core is conceived as a space to be completed during the residency period: it will ultimately become an arena for running public activities and testing the new possible uses of this place. The central space is reminiscent of the vernacular architectures of nomadic populations, organized in adjacent parts around a center intended as a space for the community, but at the same time it opens up to the relationships with the surrounding spaces. These spaces will work as basic infrastructures for an interim use while waiting for the transformation that finally will return this space to the city.

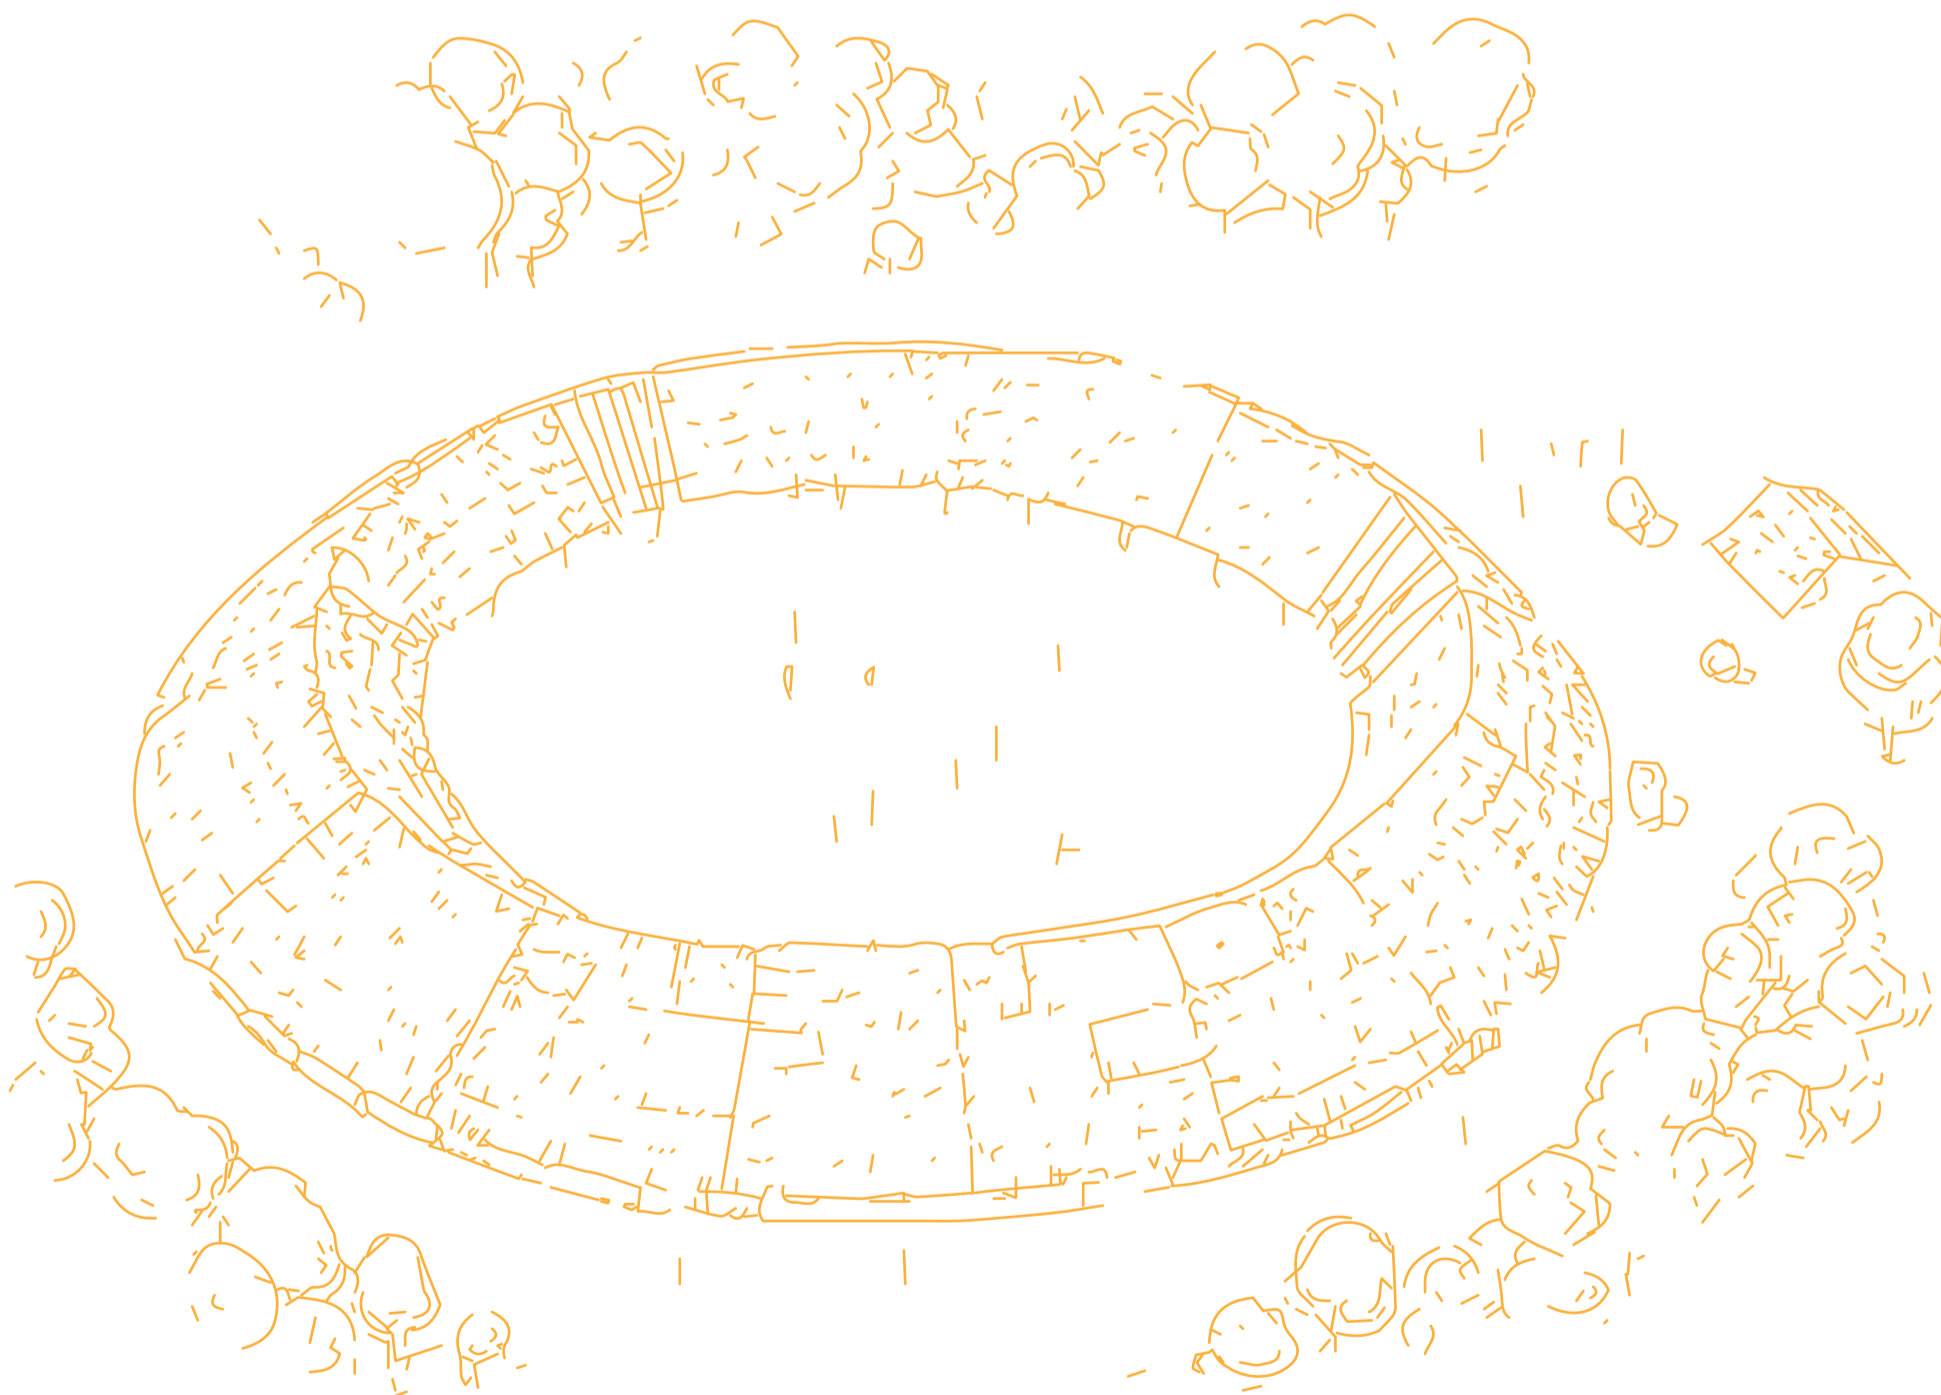

## The Yanomamö gardens in the jungle


The Shabono represents the house and the village in one. The entire residential community lived there, all under the same roof.  
Drawing by Martin Černý.


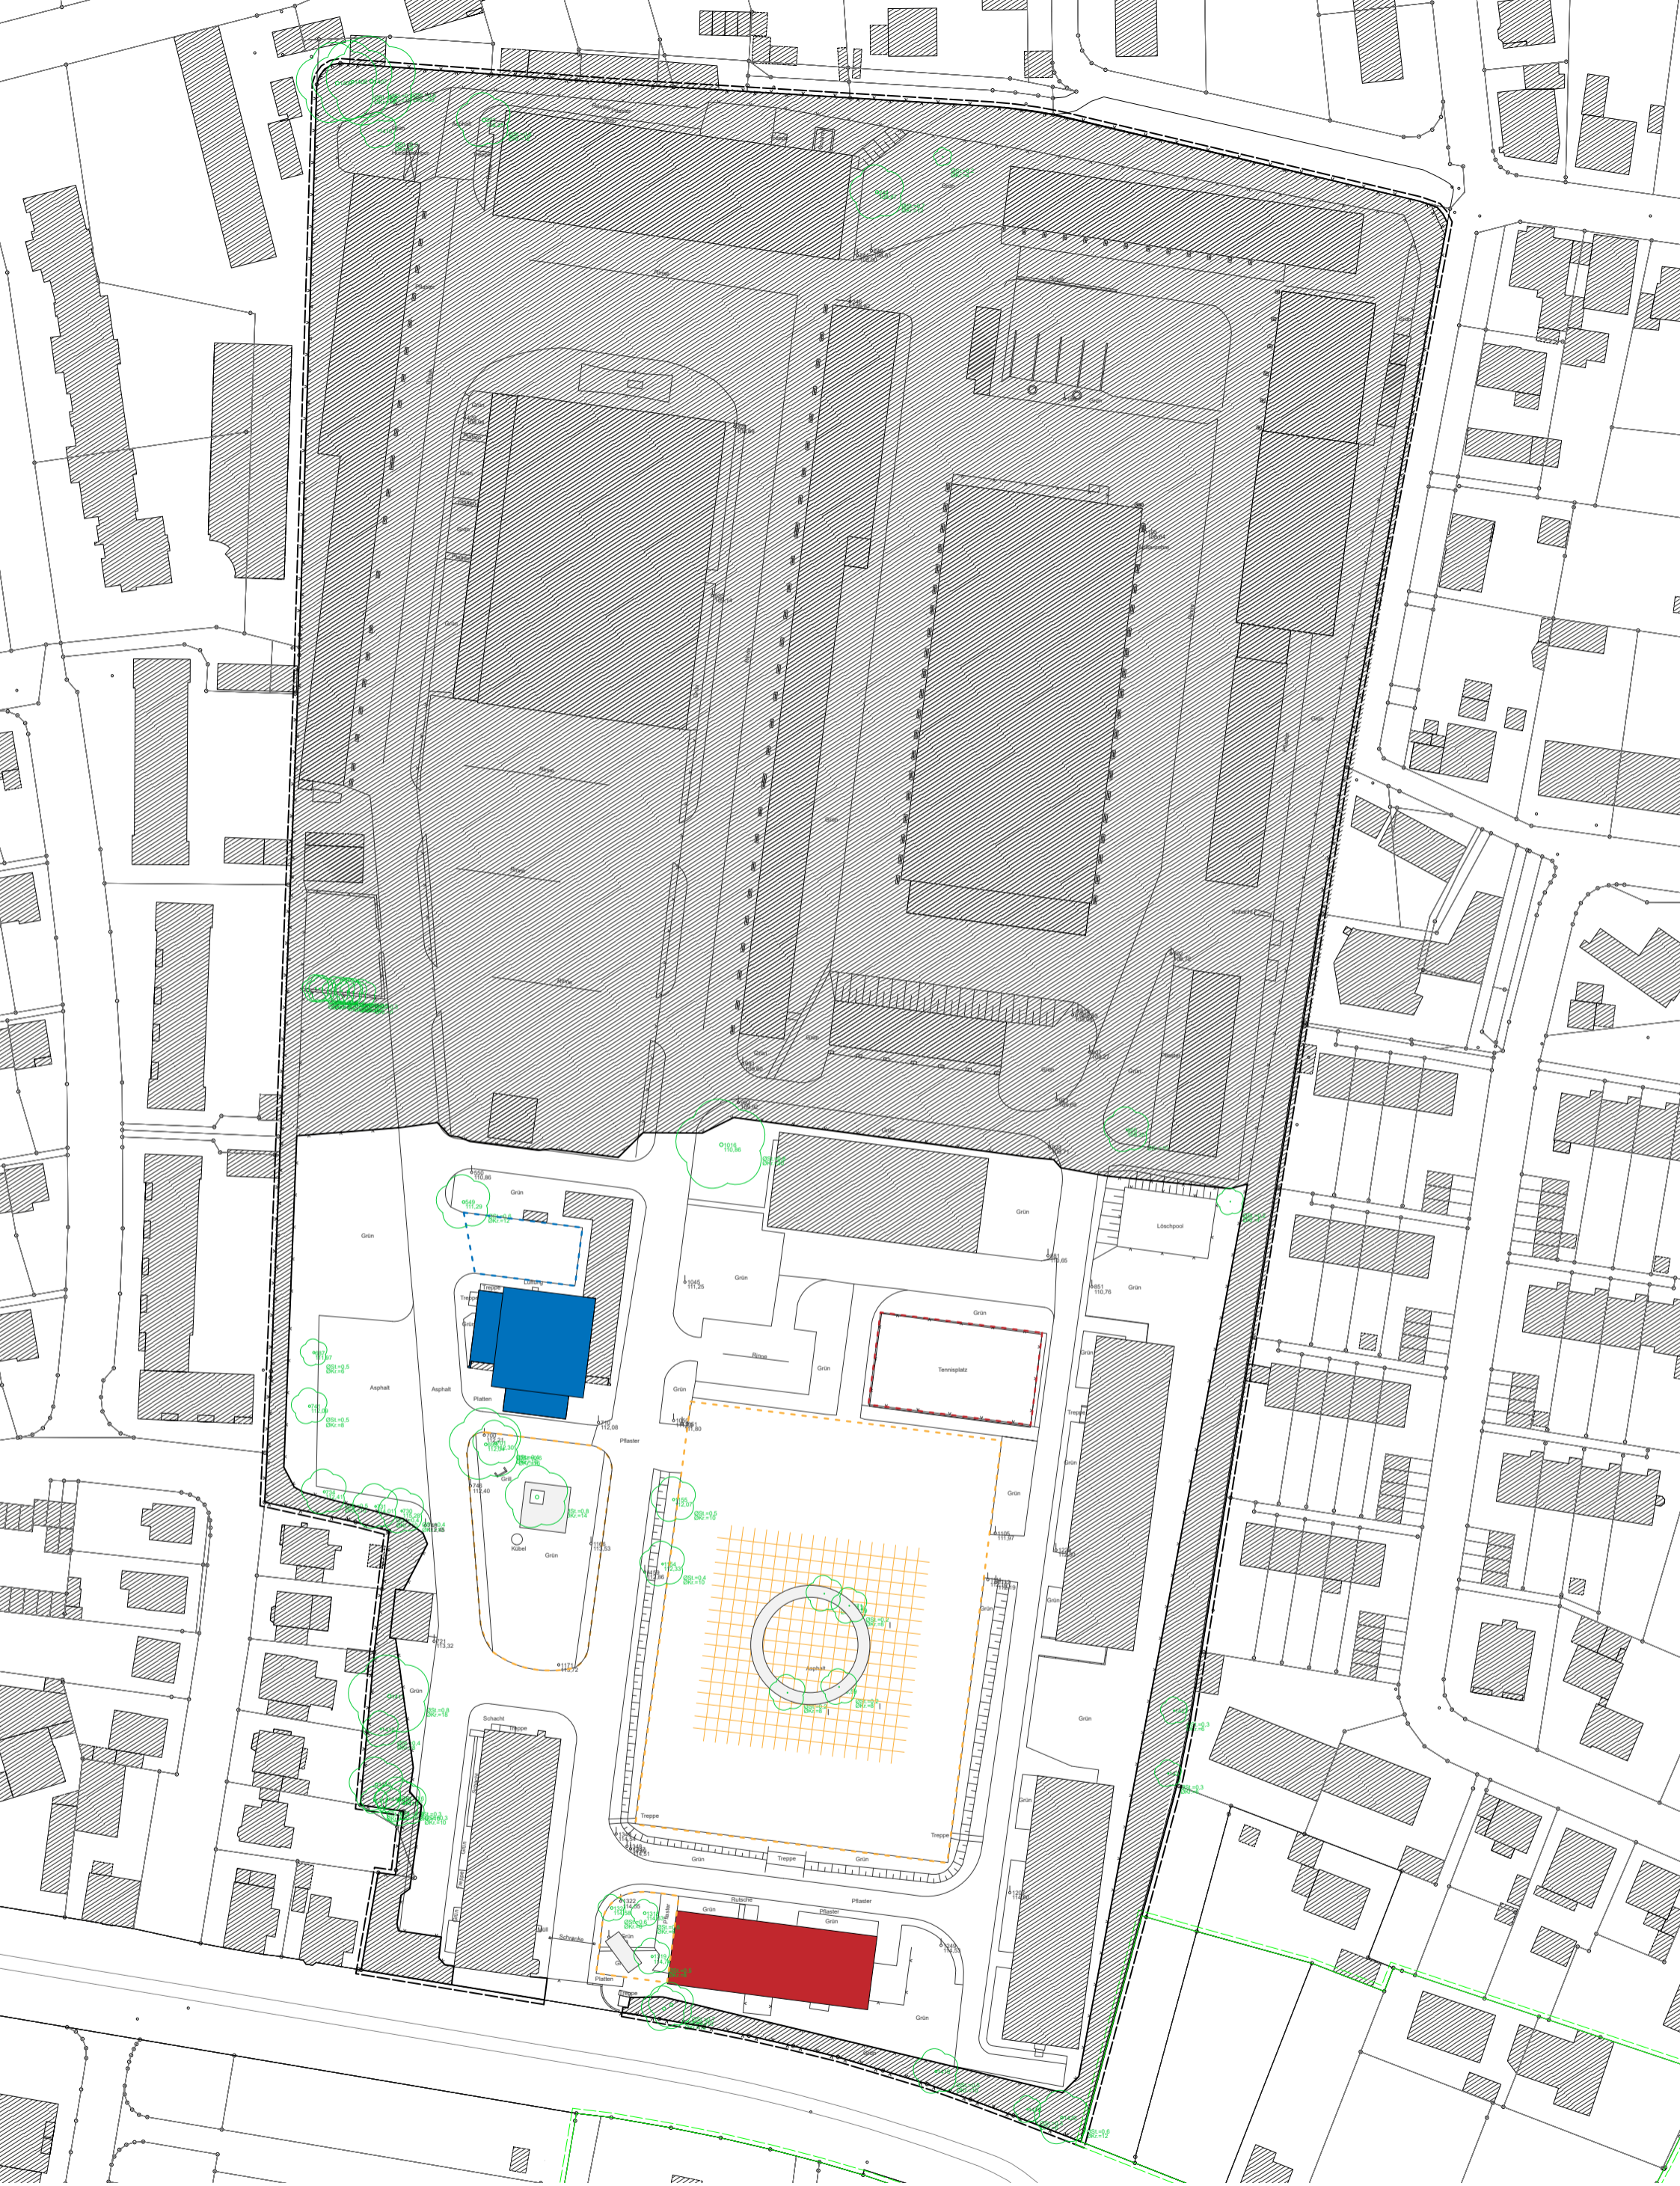


Cittadella\_map  
 project proposal by **orizzontale**  
 curated by **TRANSURBAN**  
 supported by the **City of Bielefeld**

date: 08/05/2022

- exhibition
- workshop
- non-movable architectural intervention footprint
- external areas of interest to the architectural intervention
- external areas of interest to the exhibition
- external areas of interest to the workshop
- areas interdicted to the public

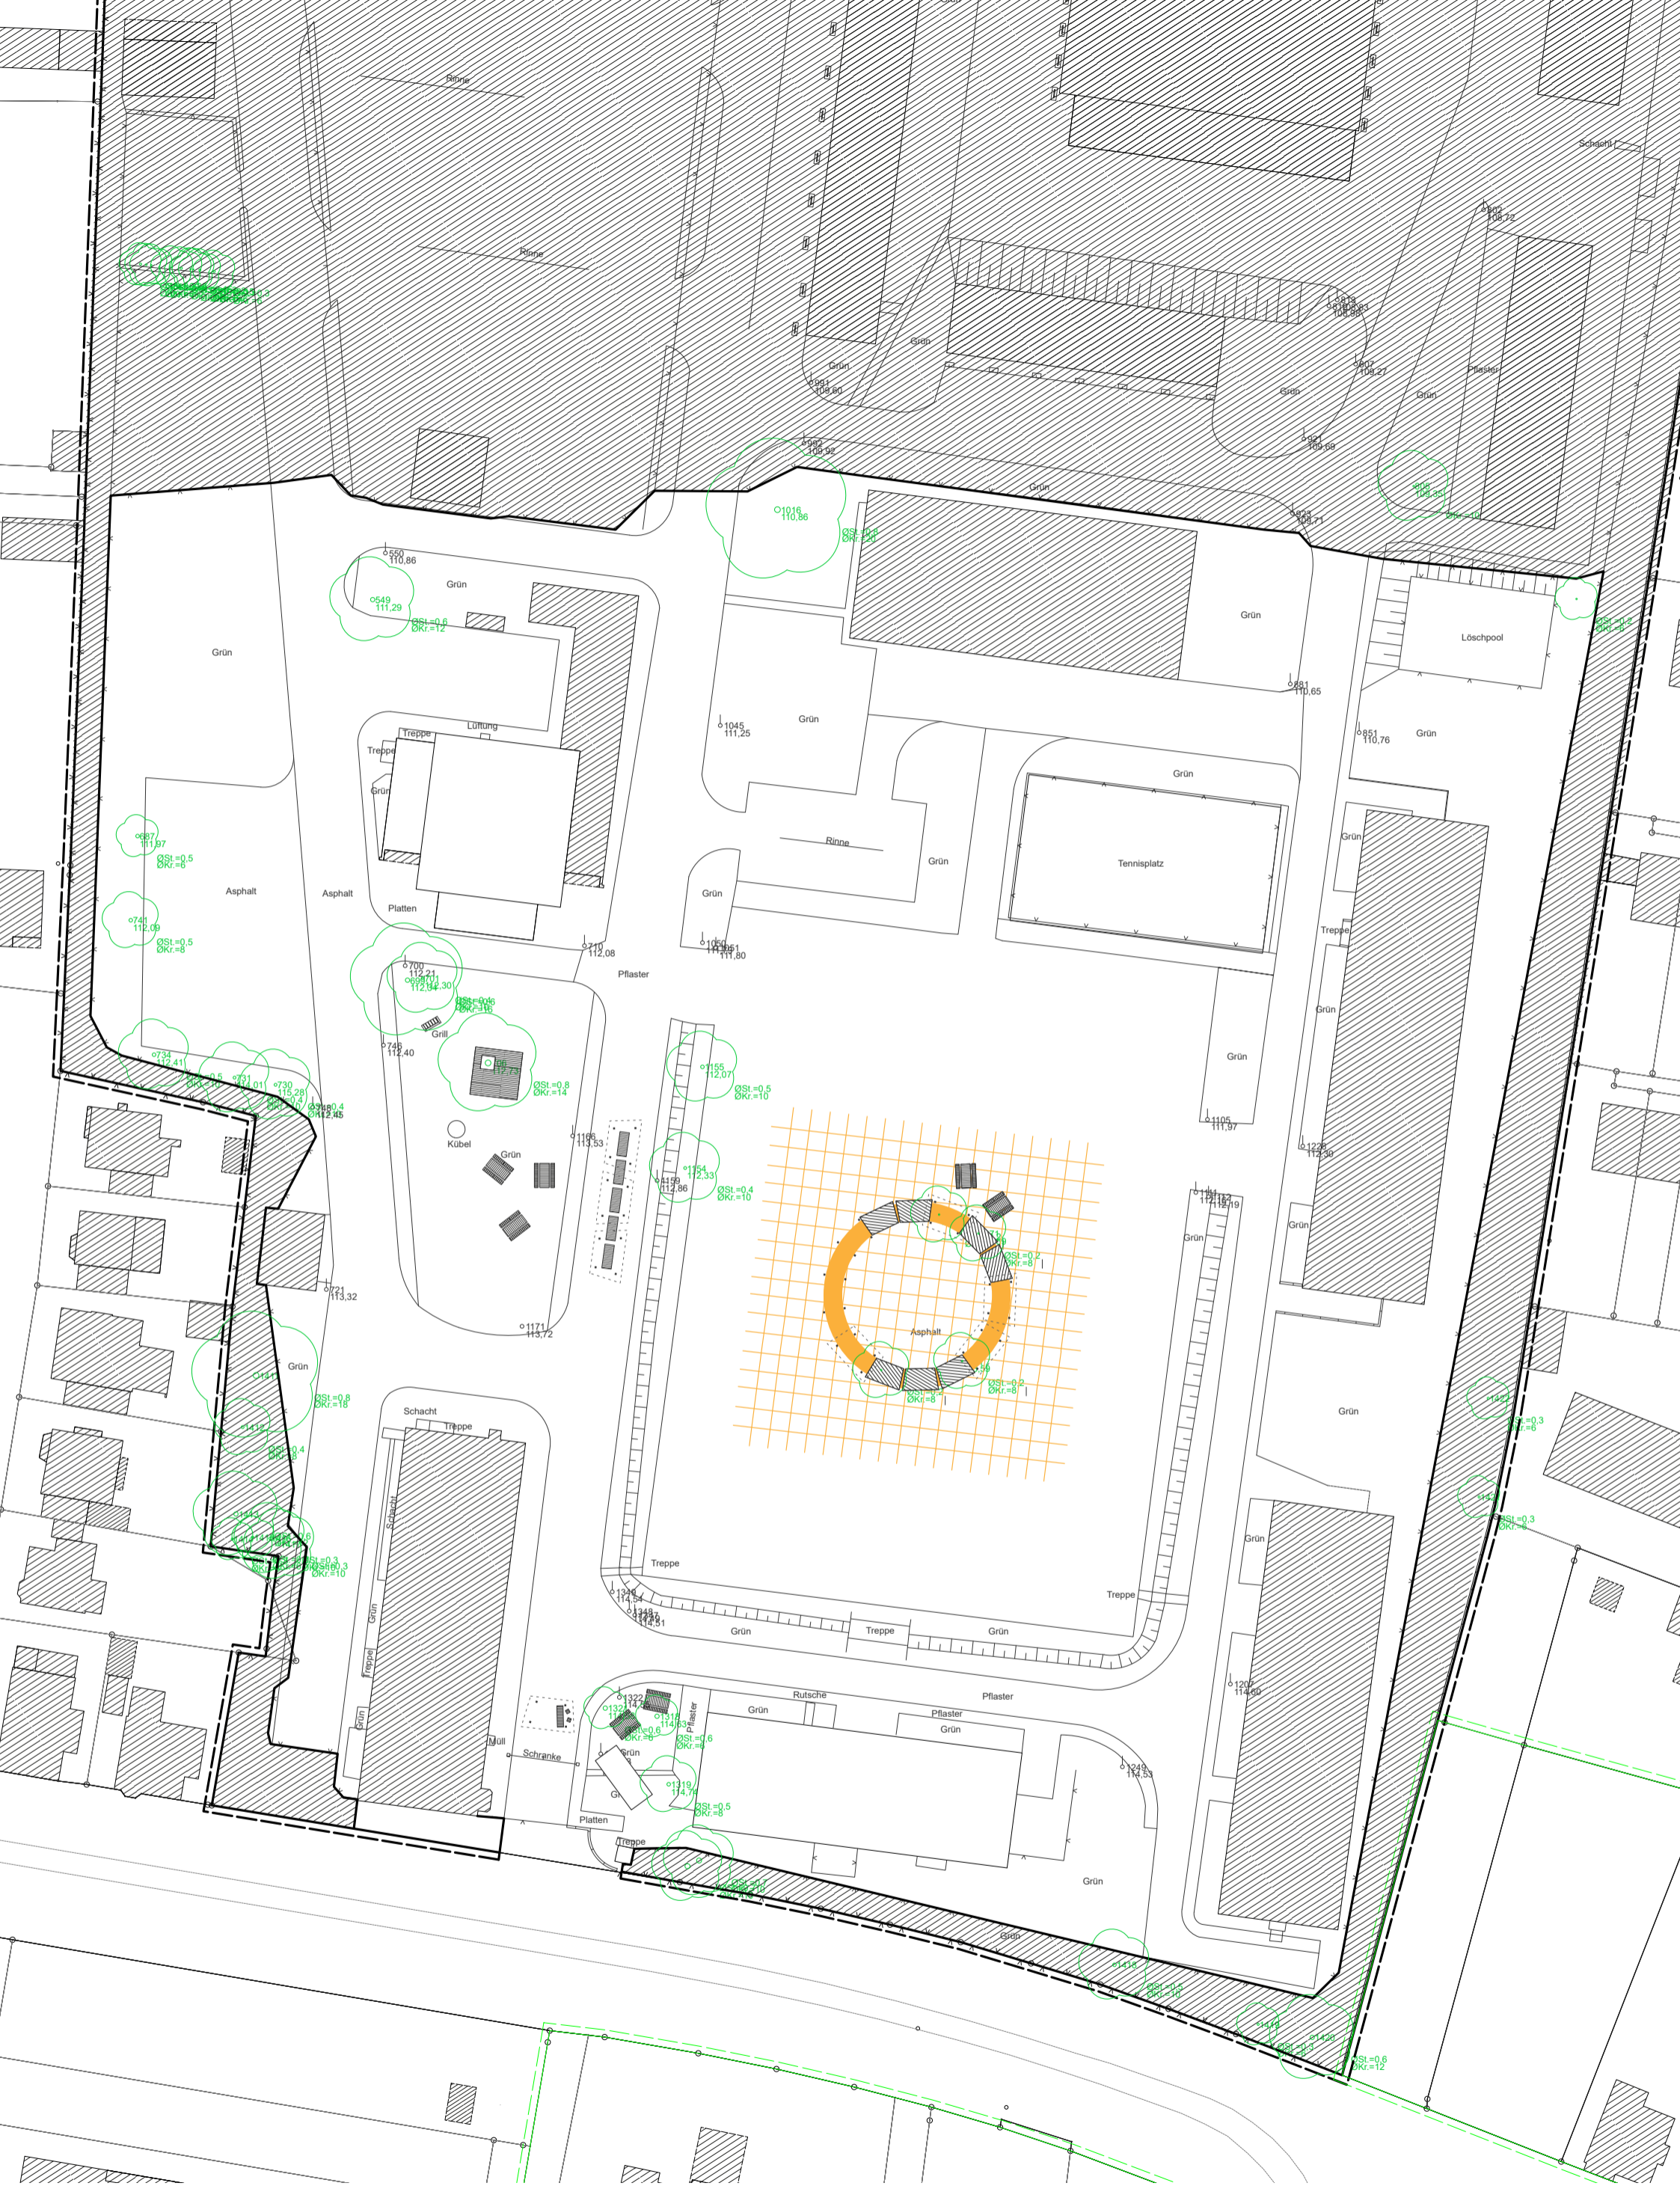

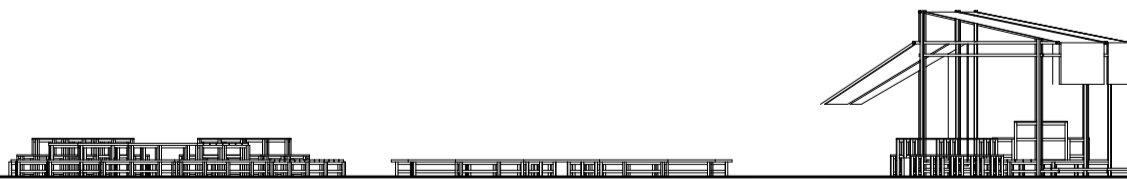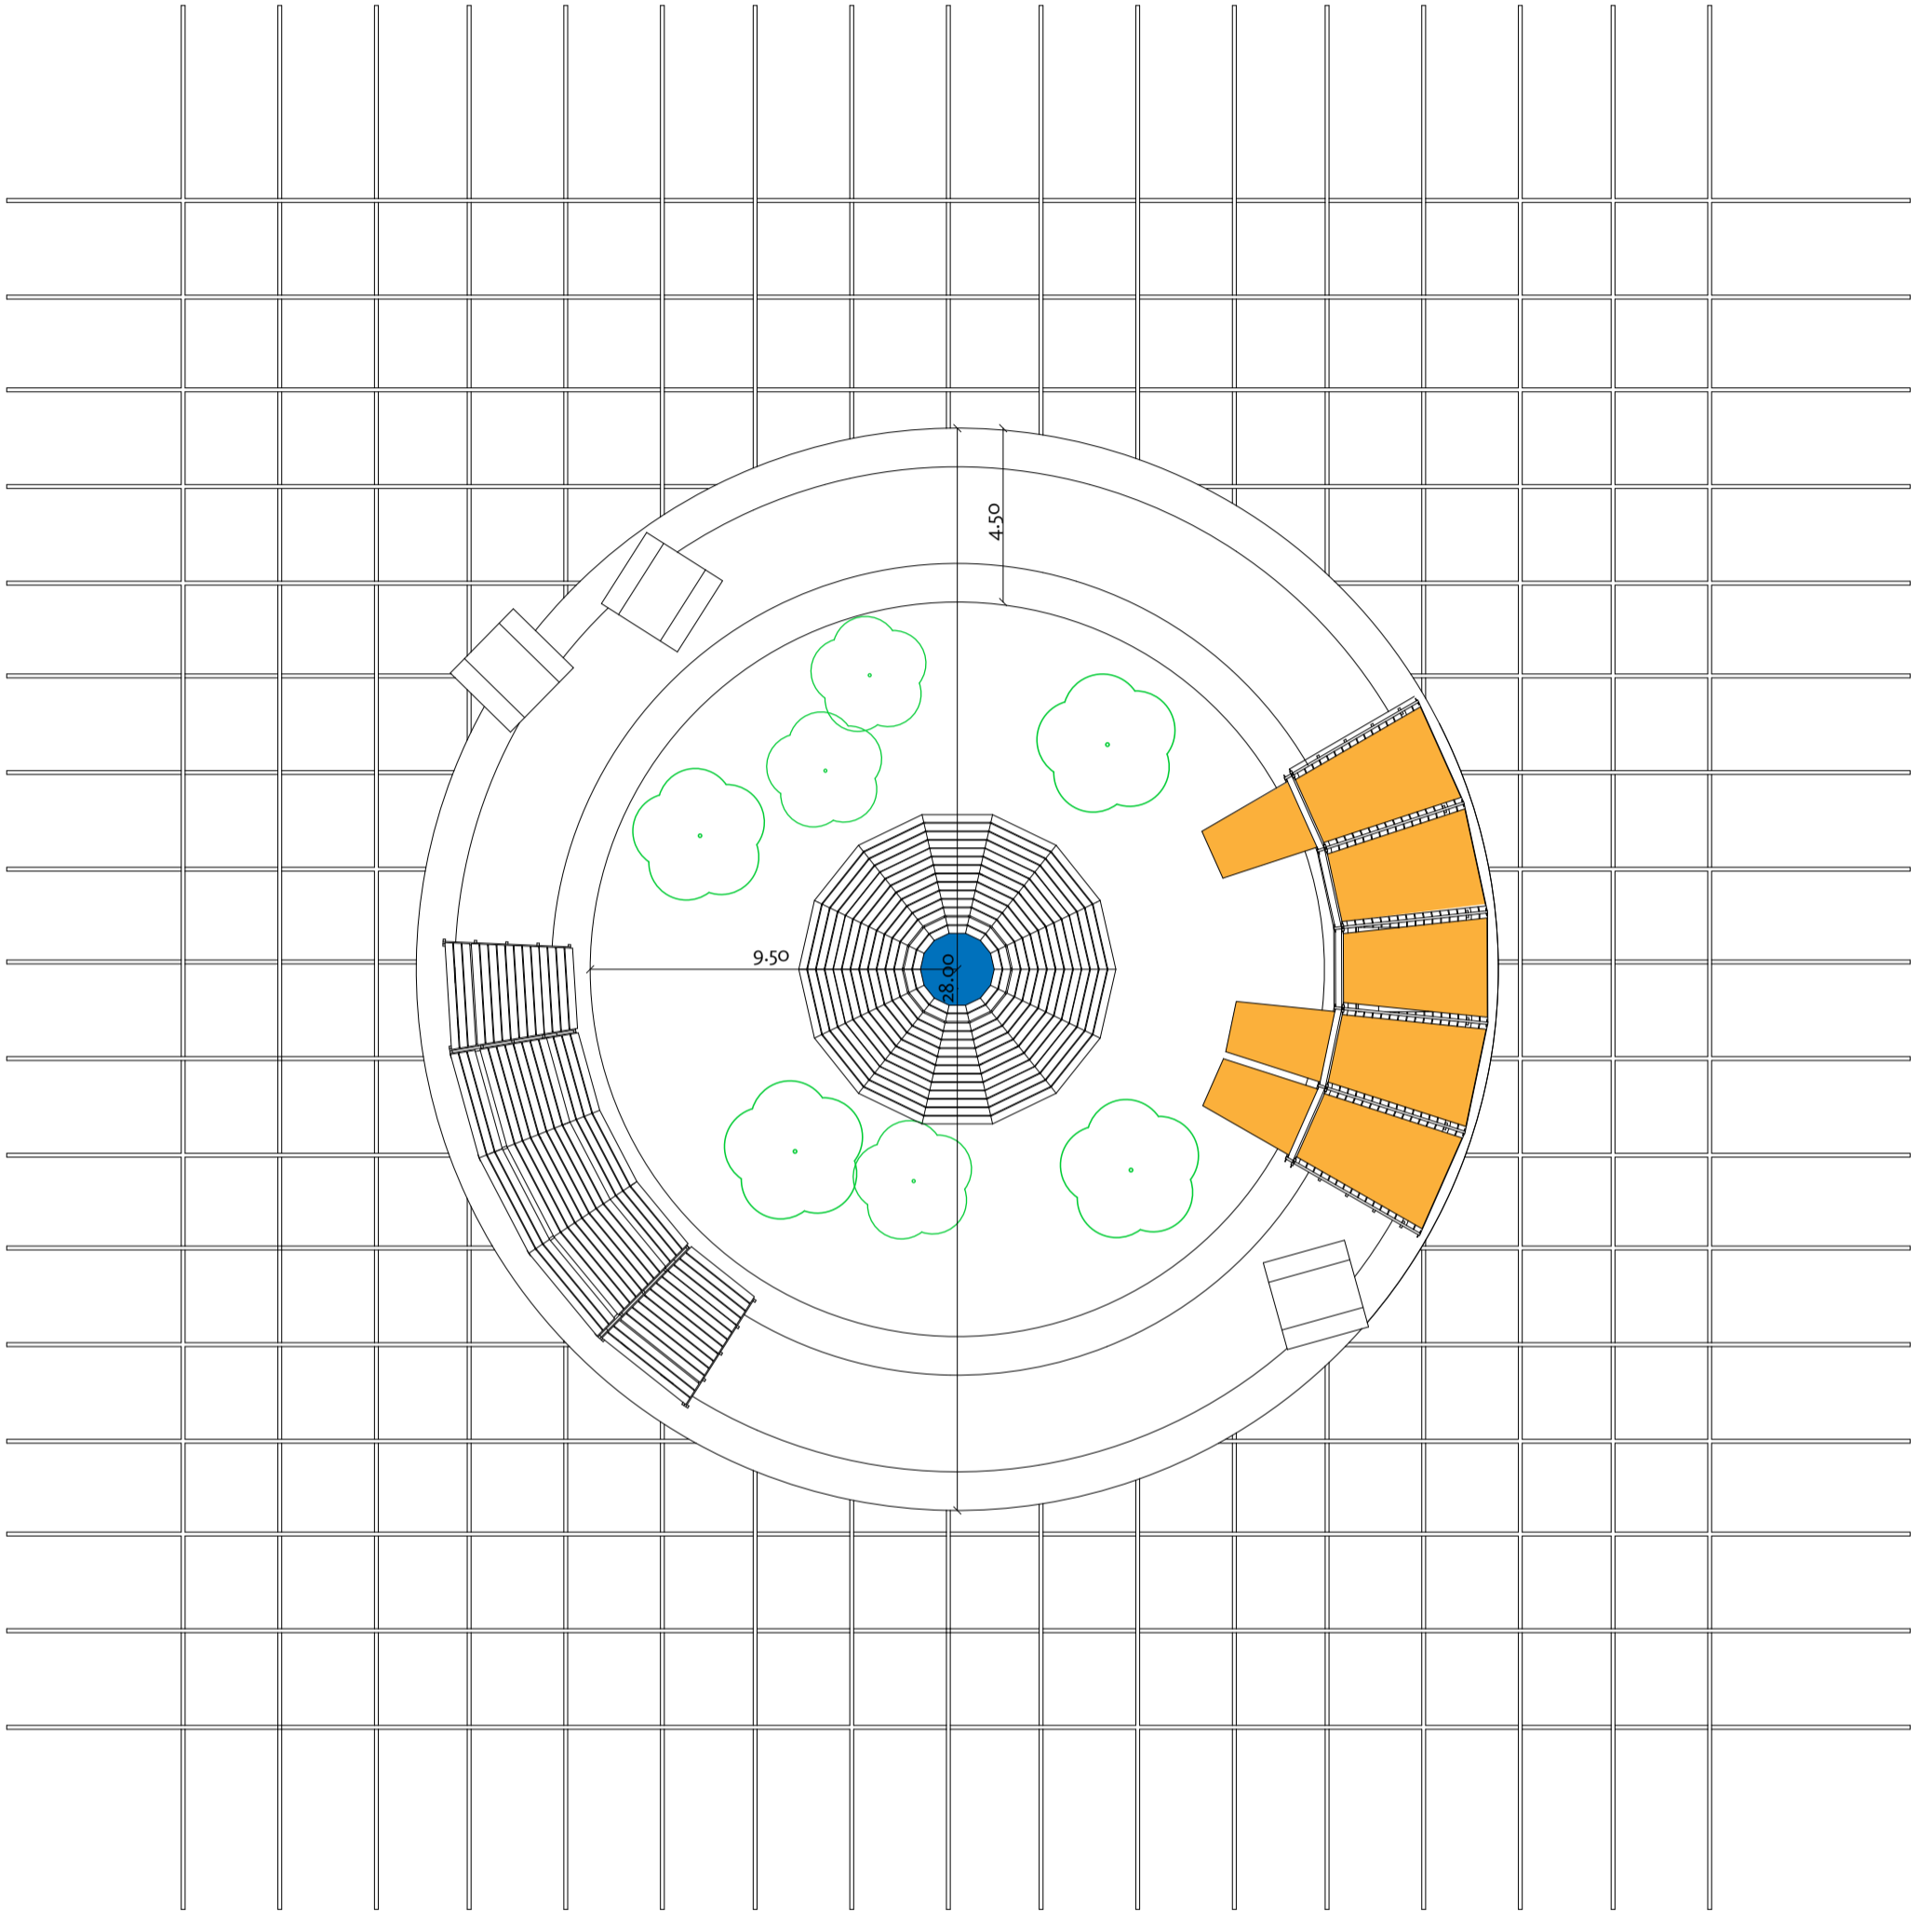

graphics

square  
landmark  
table  
game  
...

tribune

sculpture  
game  
bench  
table  
...

square


gardens  
forest  
landmark  
...

island


stage  
fountain  
bench  
pool  
...

canopy


workshop  
stage  
bar  
table  
light  
...

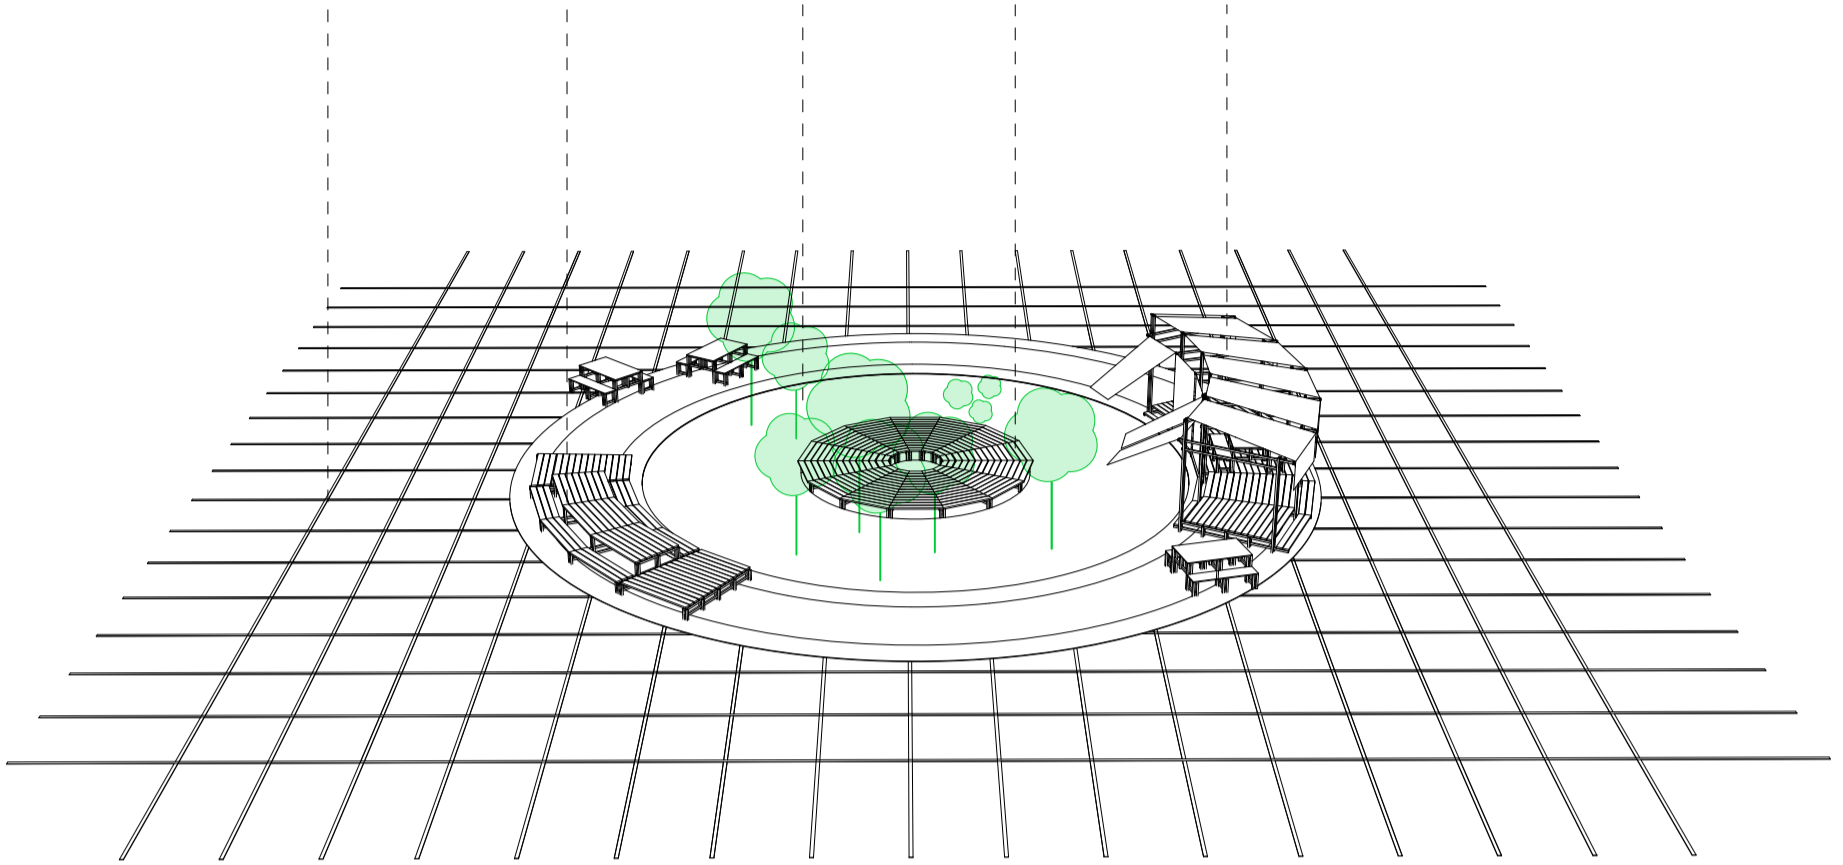


12-15 June

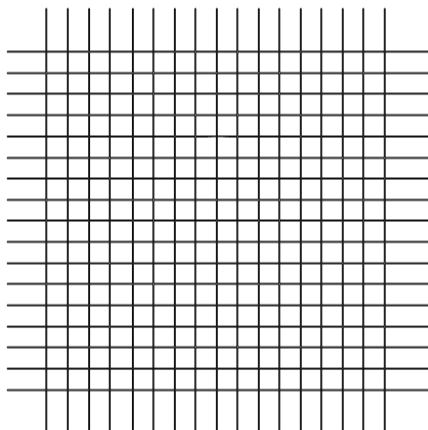



8-14 August

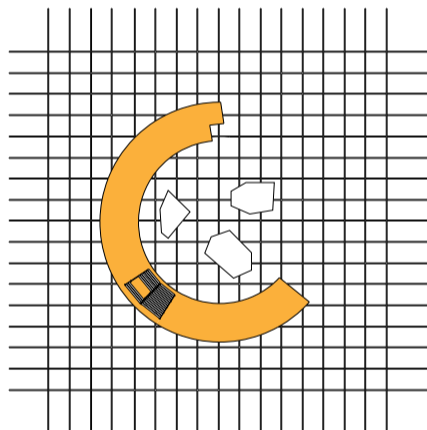

15-21 August

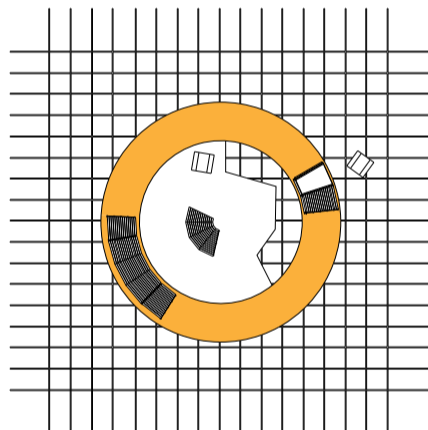

22-28 August

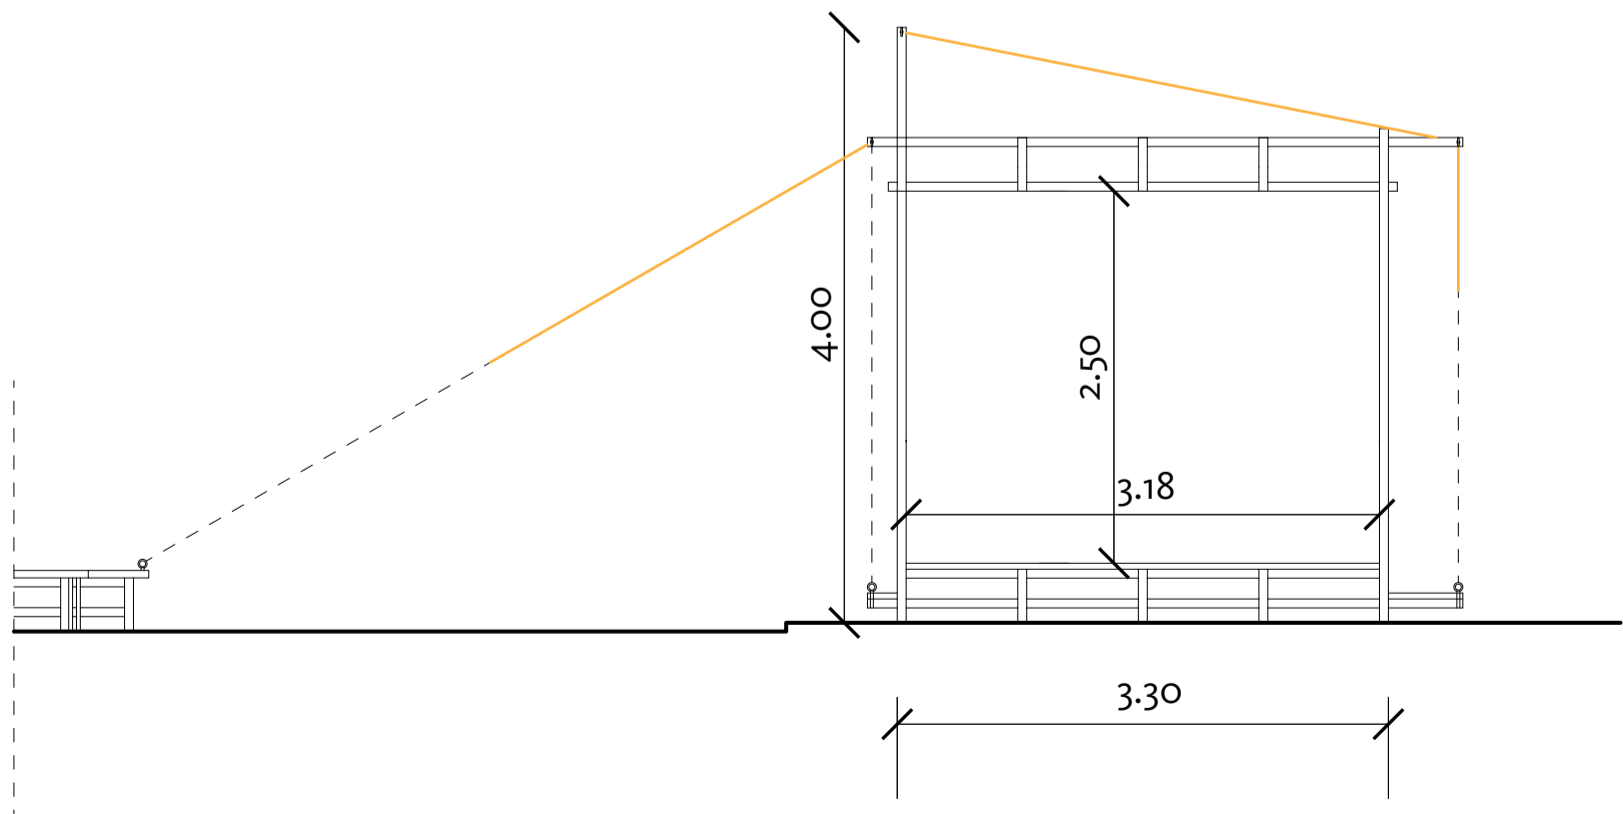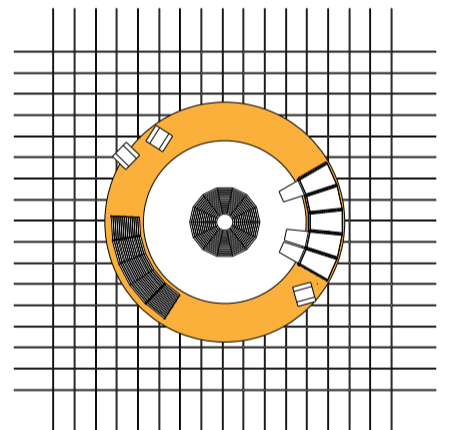

Cittadella\_function scheme

project proposal by **orizzontale**  
curated by **TRANSURBAN**  
supported by the **City of Bielefeld**

date: 8/05/2022